
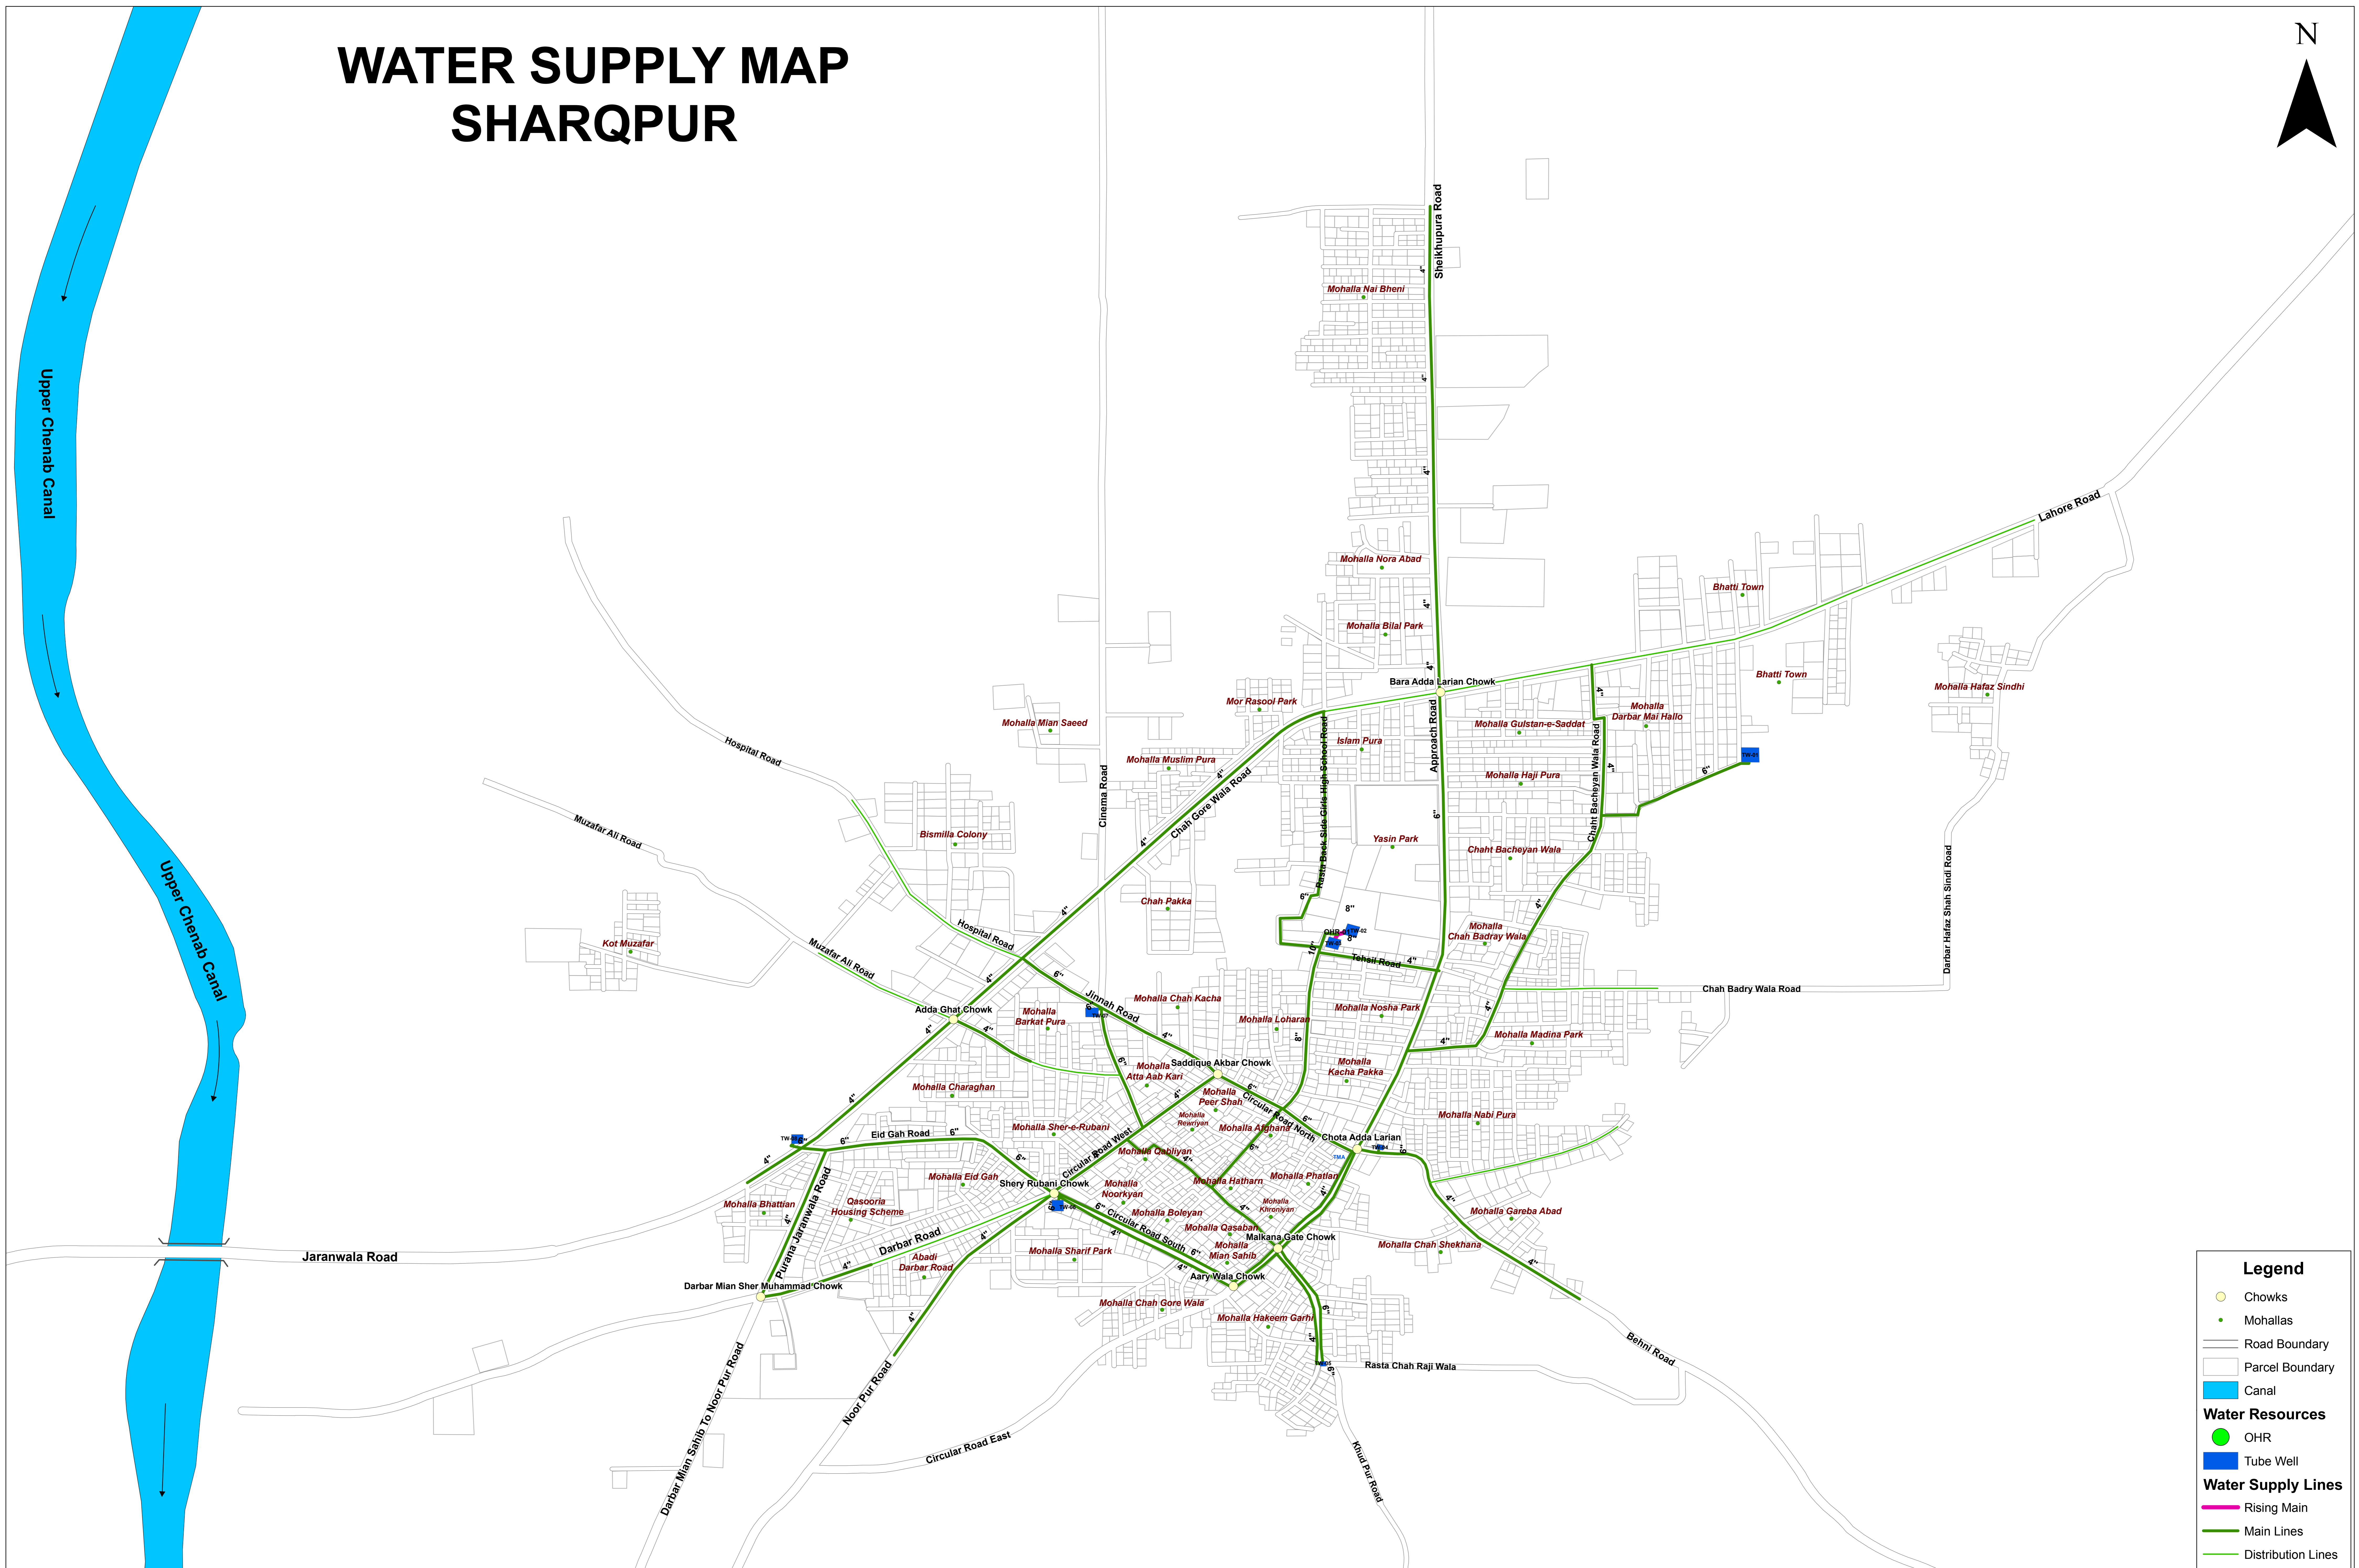


# WATER SUPPLY MAP SHARQPUR

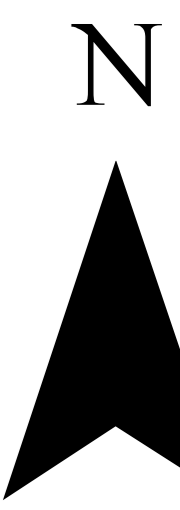

**Legend**

- Chowks
- Mohallas
- Road Boundary
- Parcel Boundary
- Canal
- Water Resources**
- OHR
- Tube Well
- Water Supply Lines**
- Rising Main
- Main Lines
- Distribution Lines

**Client:**  
PUNJAB MUNICIPAL DEVELOPMENT  
FUND COMPANY

**Project:**  
PUNJAB MUNICIPAL SERVICES IMPROVEMENT PROJECT

**Map Code**  
3303050911  
**Map Version**  
1.0

**Disclaimer:**  
SOURCES OF INFORMATION PRESENTED IN THIS MAP IS BASED ON DATA PROVIDED BY TMA, PHED & OTHER SOURCES.

**Scale:**  
1:3,500

**Date**  
September 2011

**Consultants:**  
EPMC - SAGE (JV)  
10 Allauddin Road Saint John Park, Lahore Cantt.  
Contact: 3666 6353, 3575 1607, 0333-5144034